




HEAD

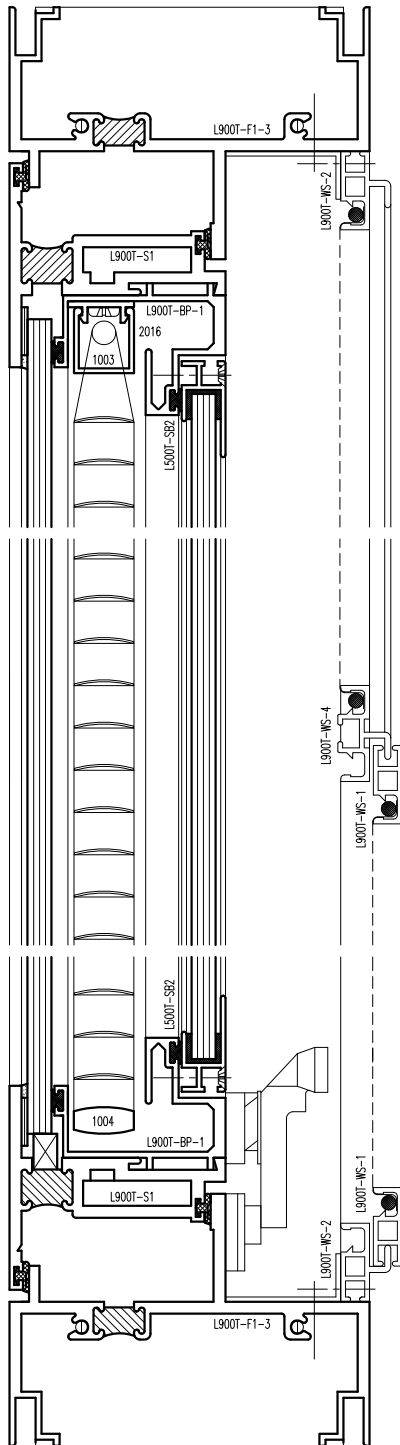


SILL

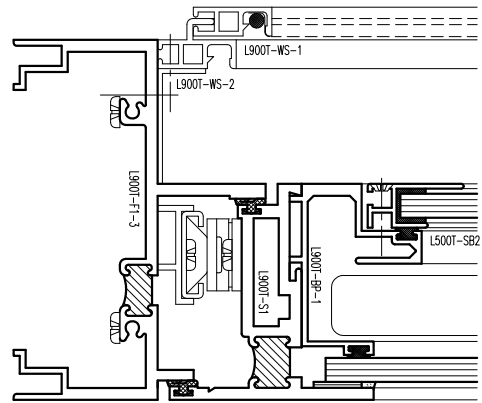

LEFT JAMB

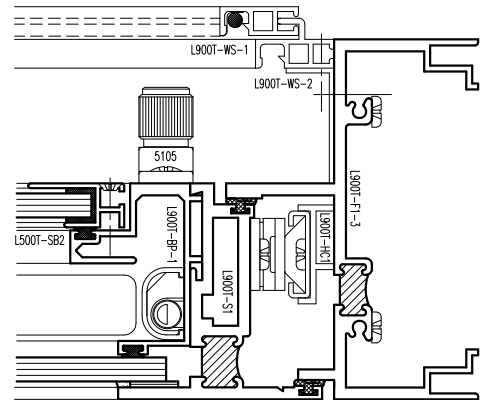

RIGHT JAMB

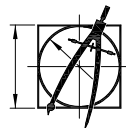

Litex
ARCHITECTURAL WINDOW SYSTEMS

1675 W. HAMLIN RD.
ROCHESTER HILLS, MICHIGAN 48309
(248)852-0661 FAX (248)852-0095
ONLINE: www.Litex.com

JOB NAME: L900T SERIES DUAL GLAZED W / BLINDS

CUSTOMER:

DWN. BY:

DATE:

DWG. NO.

SHEET

OF