




HEAD

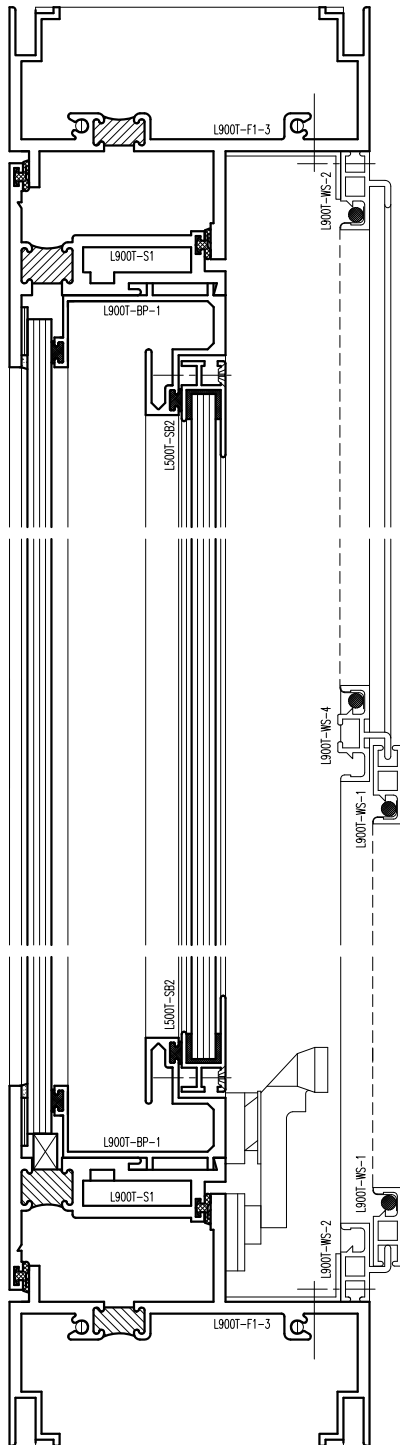


SILL

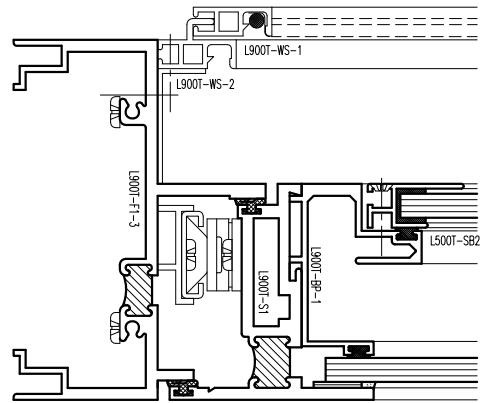

LEFT JAMB

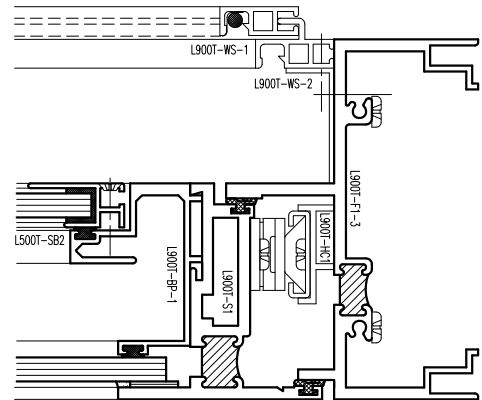

RIGHT JAMB

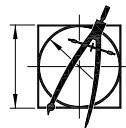

**Litex**  
ARCHITECTURAL WINDOW SYSTEMS

1675 W. HAMLIN RD.  
ROCHESTER HILLS, MICHIGAN 48309  
(248)852-0661 FAX (248)852-0095  
ONLINE: [www.Litex.com](http://www.Litex.com)

JOB NAME: L900T SERIES DUAL GLAZED

DWN. BY:

DWG. NO.

SHEET

CUSTOMER:

DATE:

OF