

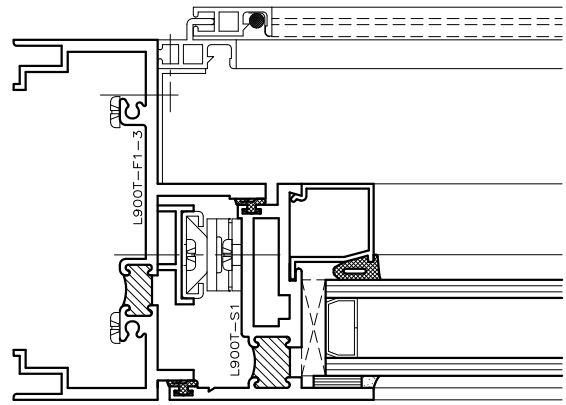



HEAD

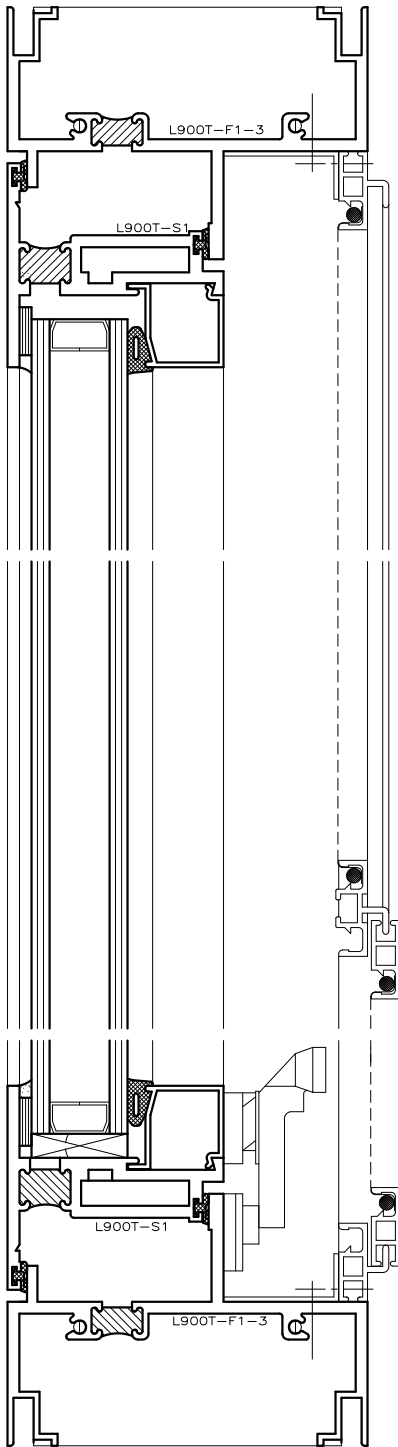

LEFT JAMB

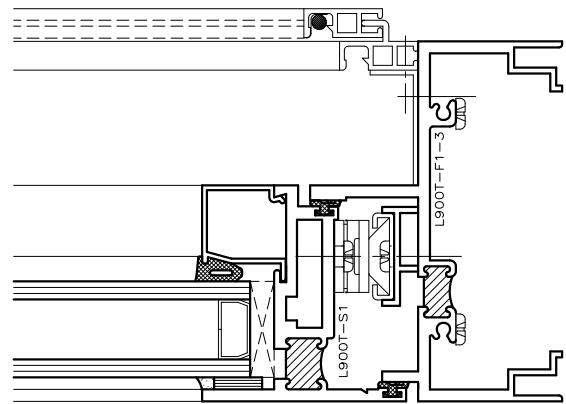

RIGHT JAMB

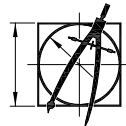

Litex
ARCHITECTURAL WINDOW SYSTEMS

2774 PRODUCT DR.
ROCHESTER HILLS, MICHIGAN 48309
(248)852-0661 FAX (248)852-0095
ONLINE: www.Litex.com

JOB NAME: L900T SERIES AWNING

DWN. BY:

DWG. NO.

SHEET

CUSTOMER:

DATE:

OF