


STANDARD PANNING SYSTEMS - PRE-SET STYLE

DUE TO THE VARIOUS SIZES AND SHAPES, PLEASE CONTACT LITEX FOR AVAILABILITY OF PANNING SYSTEMS

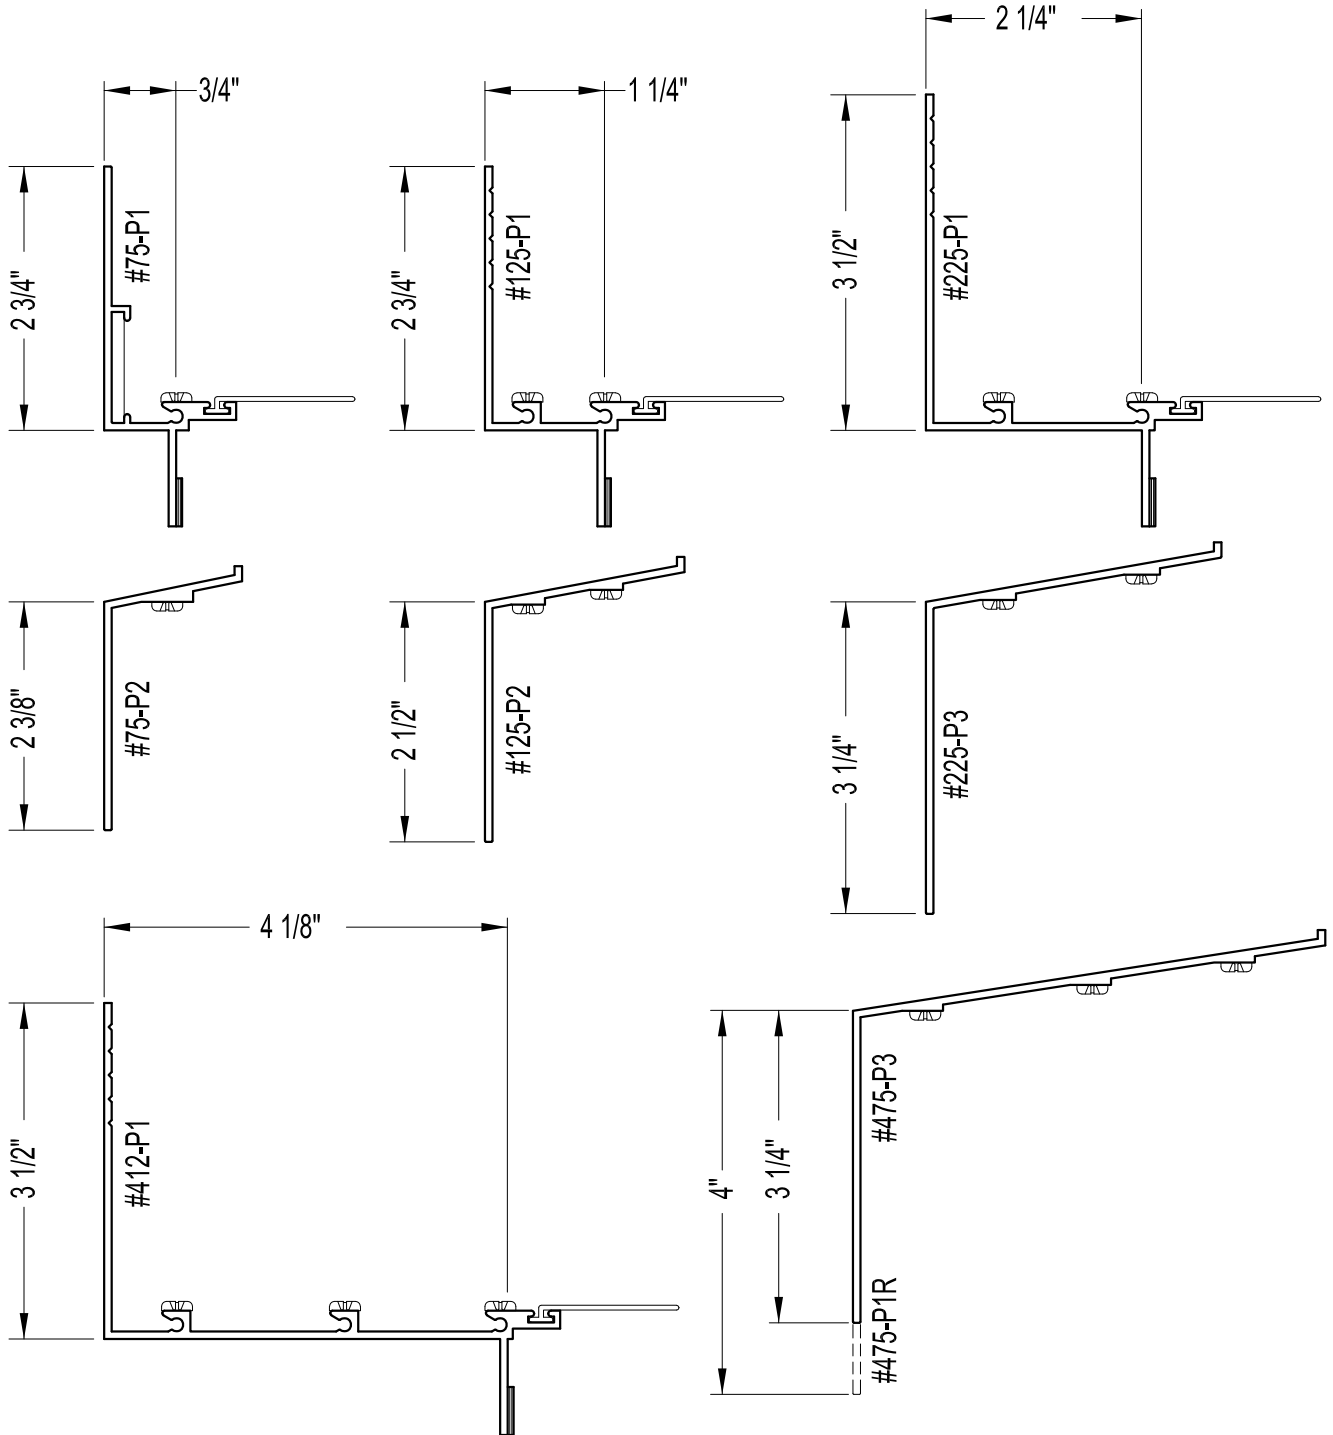


Litex
ARCHITECTURAL WINDOW SYSTEMS

2774 PRODUCT DR.
ROCHESTER HILLS, MICHIGAN 48309
(248)852-0661 FAX (248)852-0095
ONLINE: www.Litex.com

JOB NAME: PANNING - PRE-SET STYLE	DWN. BY:	DWG. NO.	SHEET OF
CUSTOMER:	SCALE: HALF SIZE		